


ALT2

의자사이즈 600X1000

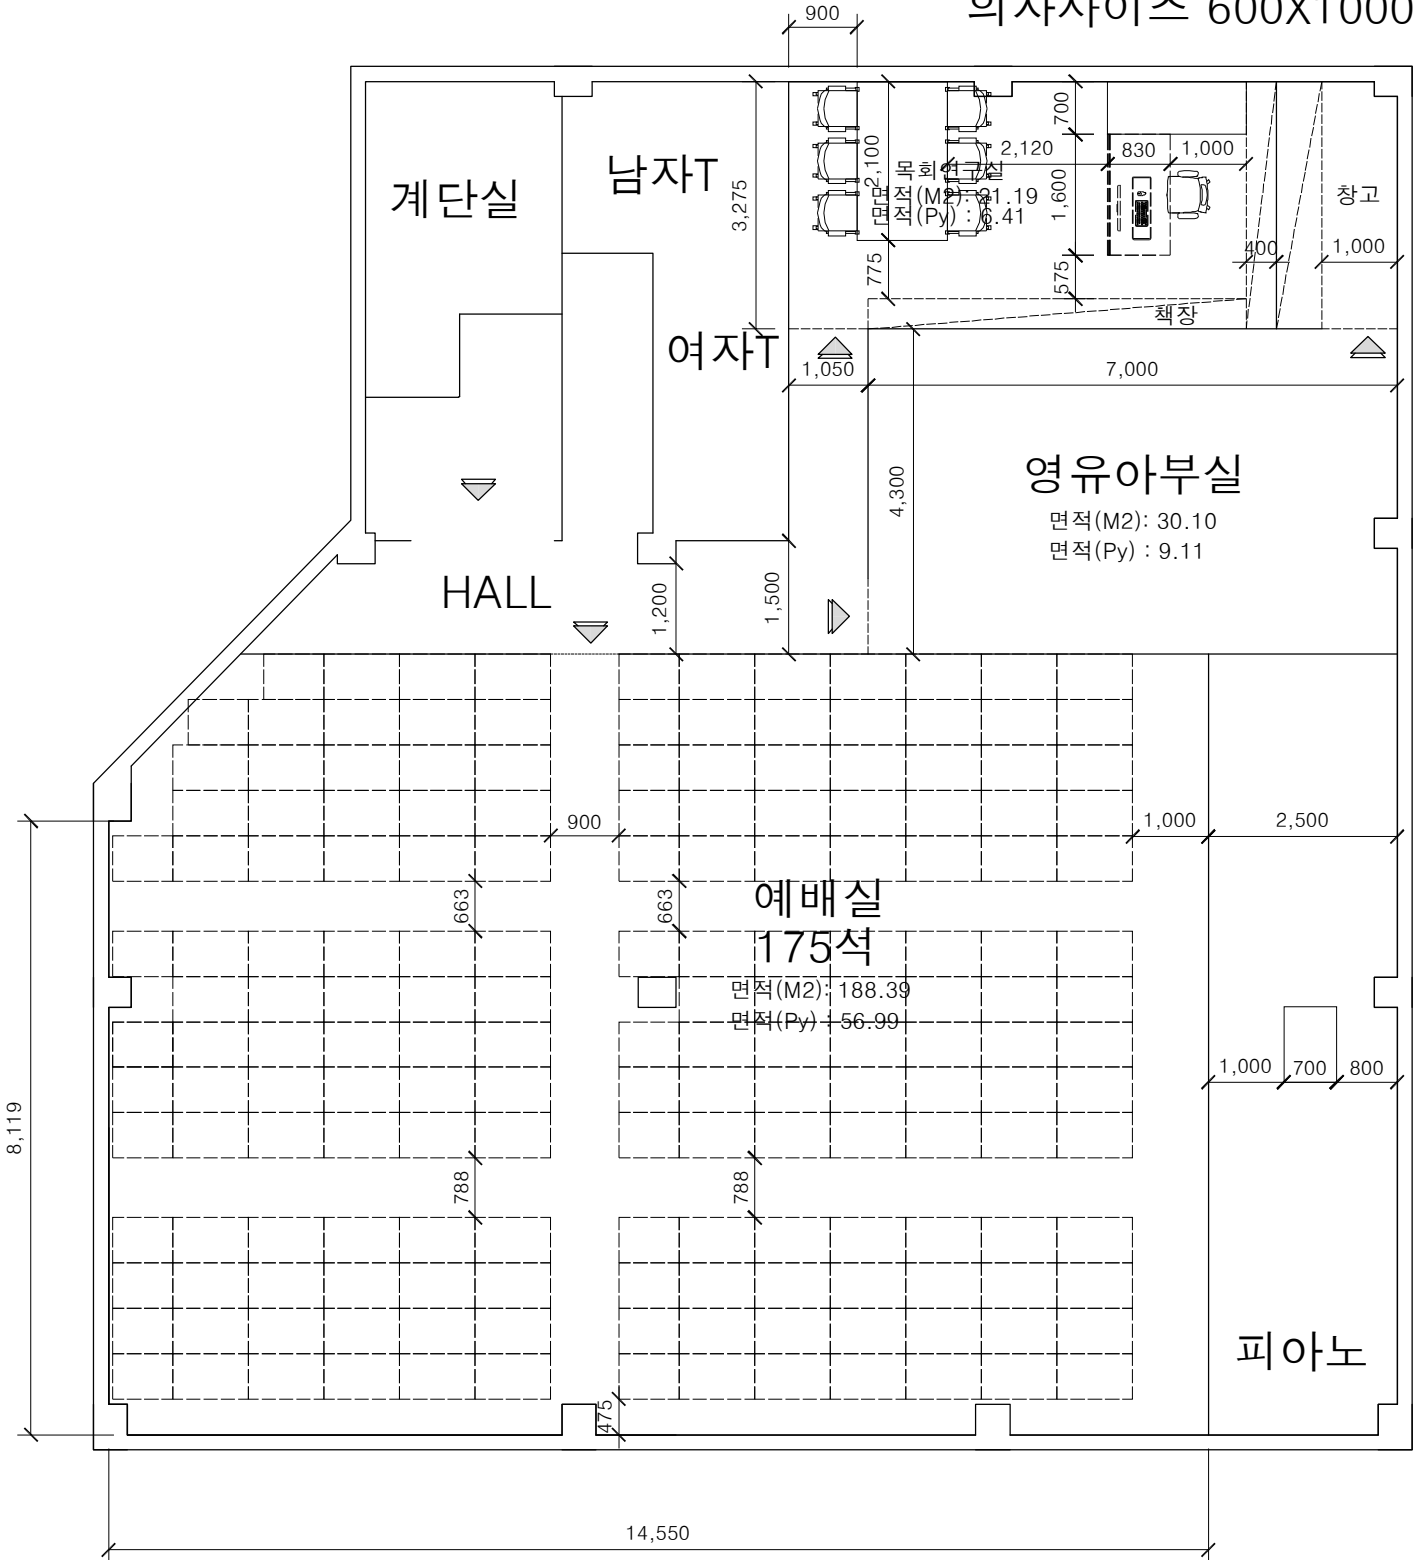

2층평면도 변경 레이아웃

A4 1/100